


- ACTIVE OIL WELL
- ABANDONED OIL WELL
- ★ ACTIVE GAS WELL
- ★ ABANDONED GAS WELL

- ★ ACTIVE OIL & GAS WELL
- ★ ABANDONED OIL & GAS WELL
- ◇ DRY HOLE
- NO RECORD

- COUNTY LINES
- TOWNSHIP LINES
- BOROUGH LINES

- COAL CONTOURS
- CROP LINES-SEAM BEING MINED
- CROP LINES-SEAMS NOT BEING MINED

CONNELLSVILLE 7

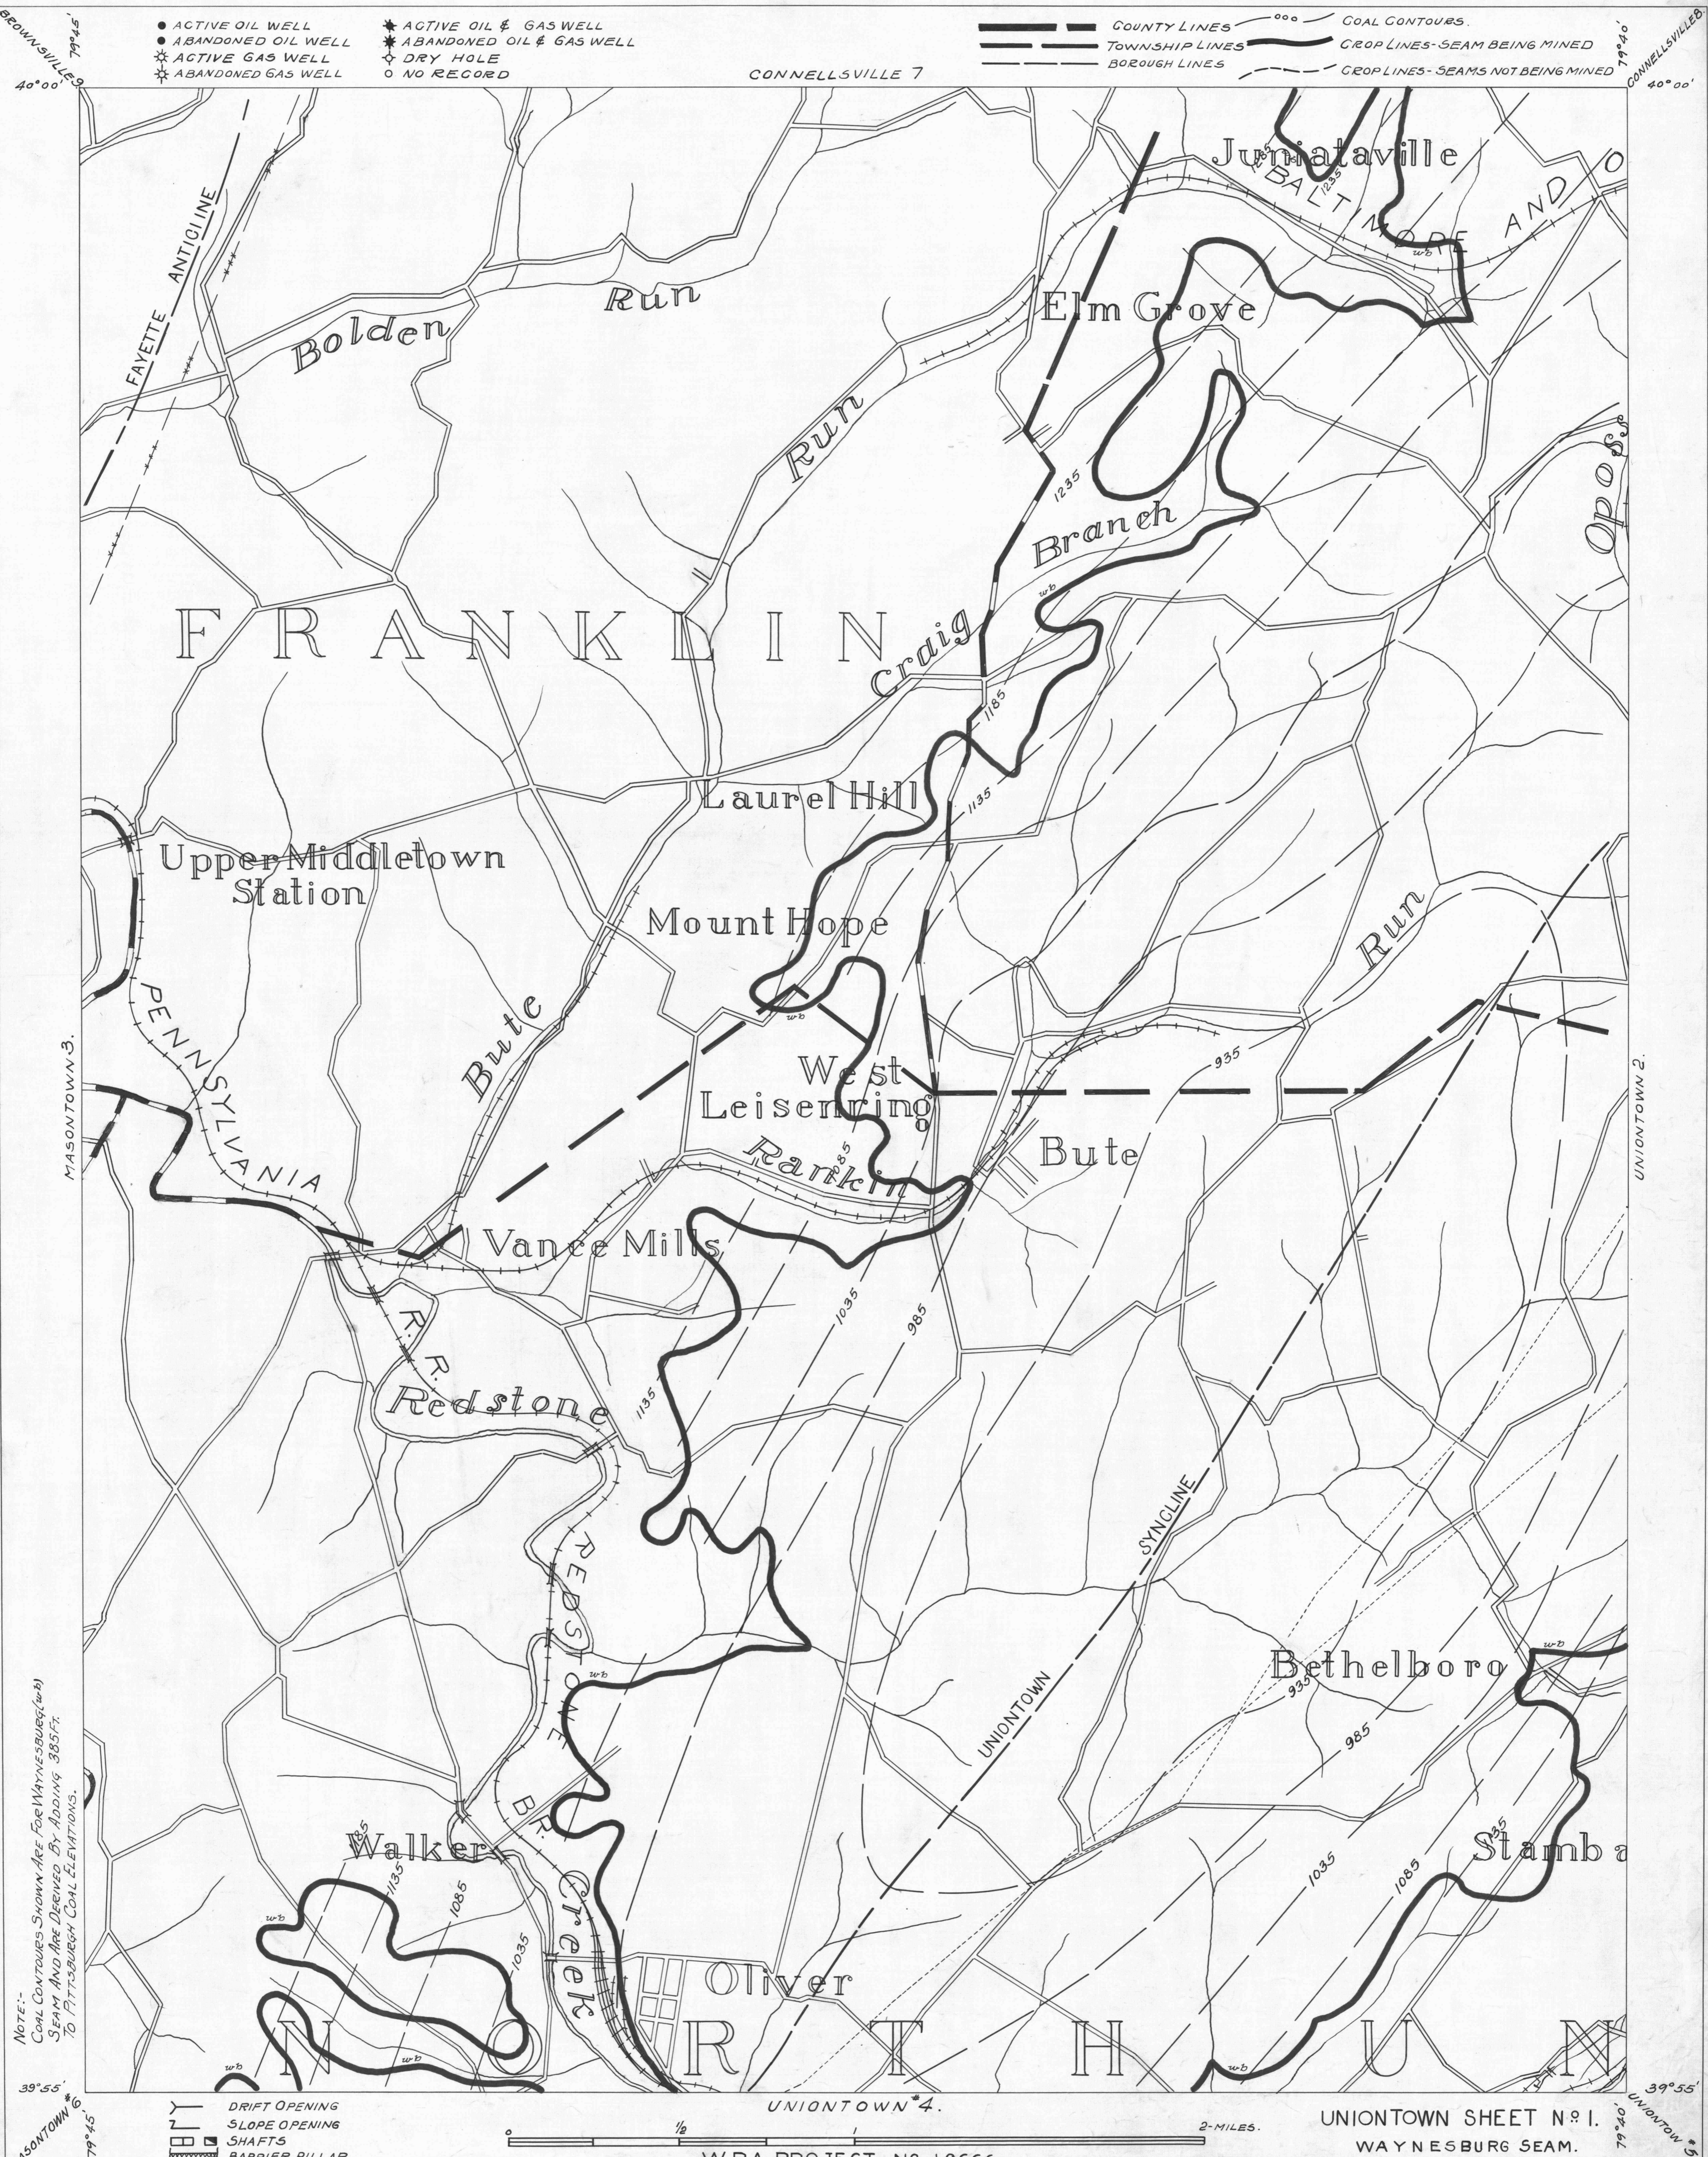

NOTE: COAL CONTOURS SHOWN ARE FOR WAYNESBURG (w-b) SEAM AND ARE DERIVED BY ADDING 385 FT. TO PITTSBURGH COAL ELEVATIONS.

- DRIFT OPENING
- SLOPE OPENING
- SHAFTS
- BARRIER PILLAR



W.P.A. PROJECT NO 19666.

UNIONTOWN SHEET NO. 1.  
WAYNESBURG SEAM.

Mason 3

Uniontown 2

Uniontown 4

Uniontown Sheet No 1 Wb