


- ACTIVE OIL WELL
- ABANDONED OIL WELL
- ★ ACTIVE GAS WELL
- ABANDONED GAS WELL

- ★ ACTIVE OIL & GAS WELL
- ABANDONED OIL & GAS WELL
- ◇ DRY HOLE
- NO RECORD


- COUNTY LINES
- TOWNSHIP LINES
- BOROUGH LINES
- SURFACE CONTOURS
- 1855' COAL CONTOURS
- CROP LINES - SEAM BEING MINED
- CROP LINES SEAMS NOT BEING MINED

Uniontown 2

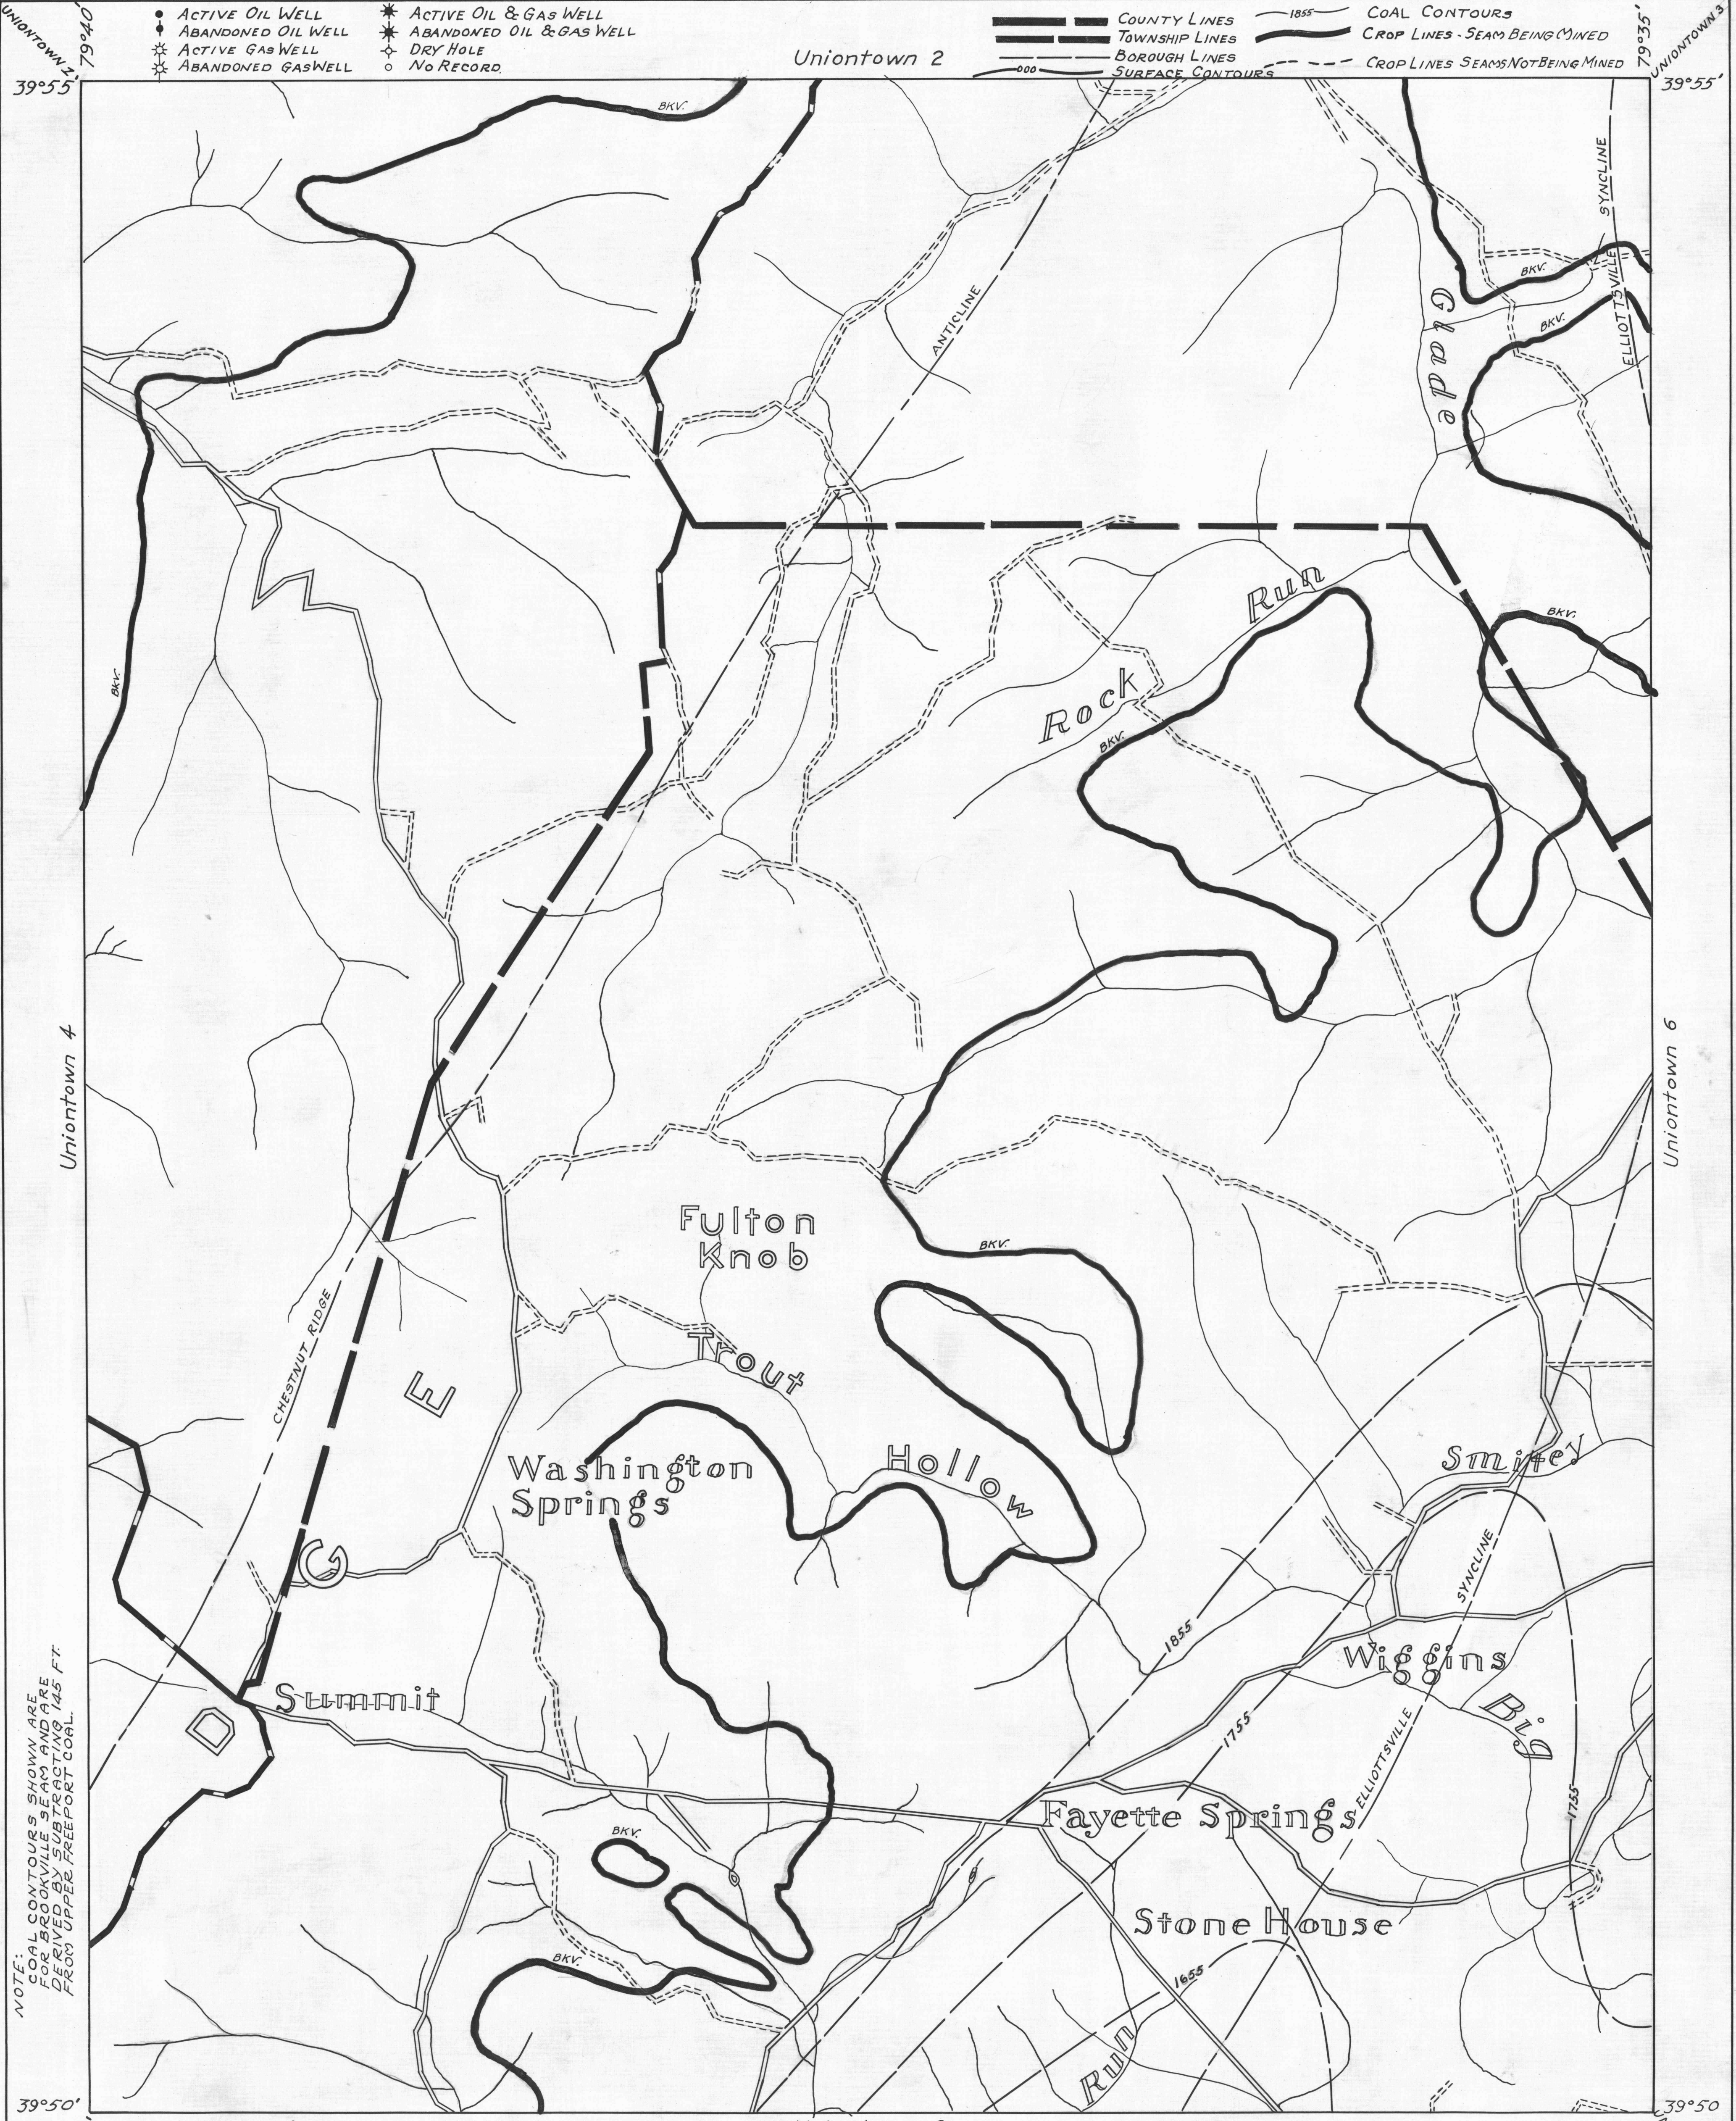

NOTE: COAL CONTOURS SHOWN ARE FOR BROOKVILLE SEAM AND ARE DERIVED BY SUBTRACTING 145 FT. FROM UPPER FREEPORT COAL.

- Y DRIFT OPENING
- Z SLOPE OPENING
- SHAFTS
- ▨ BARRIER PILLAR

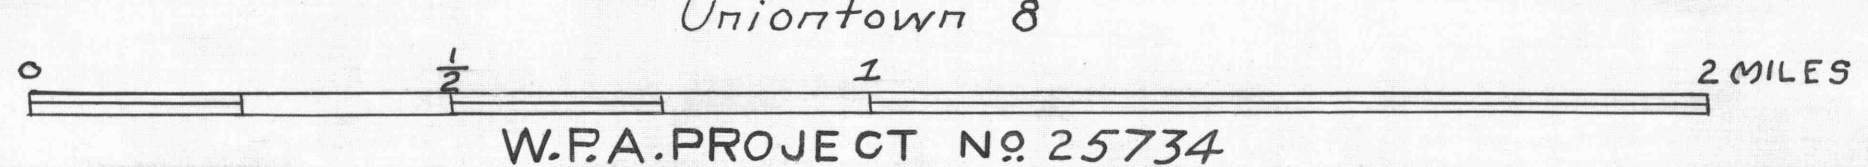

W.P.A. PROJECT NO 25734

UNIONTOWN SHEET No 5
BROOKVILLE SEAM.

39°50' 79°40' 39°55' 79°35' 39°55' 79°35'